


206.04.00
Action_PowerChannel
Section across room length

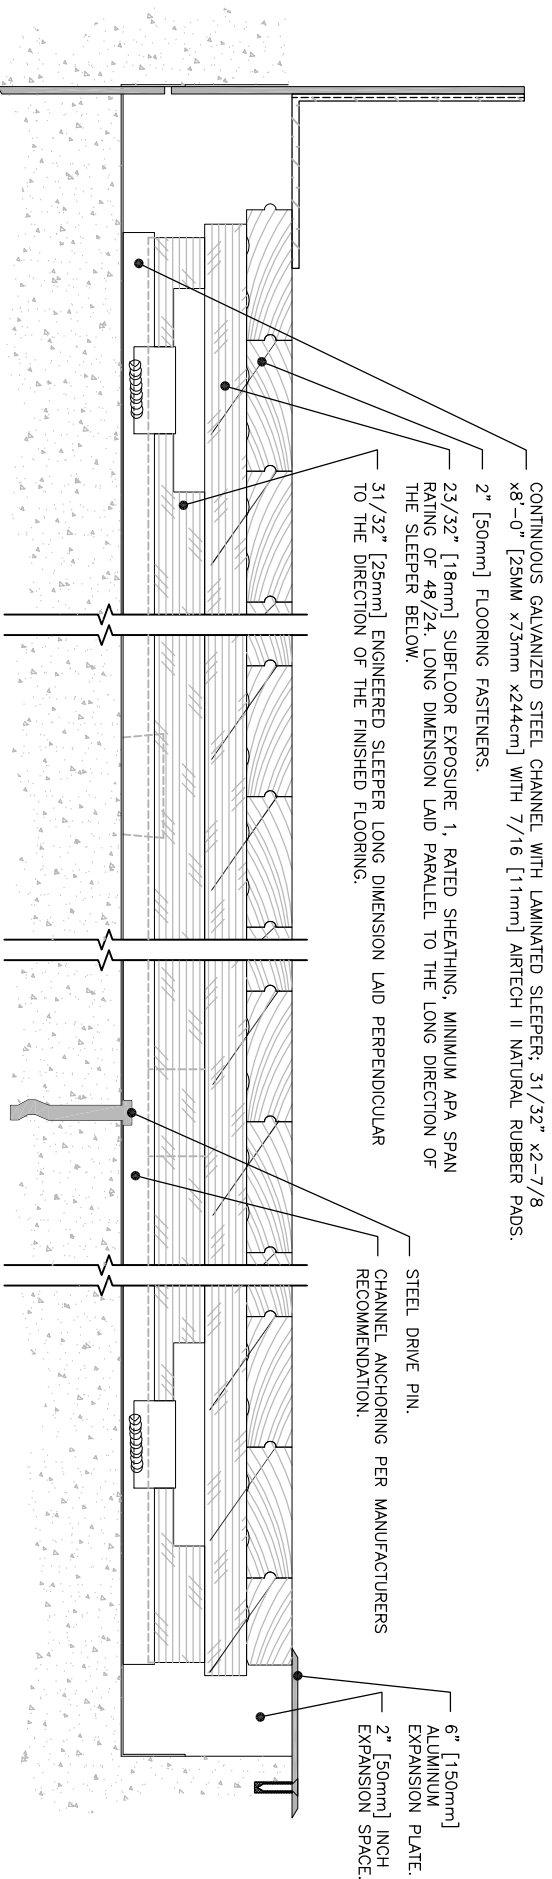

206.04.00
Action_PowerChannel
Section across room width