


Section across room width

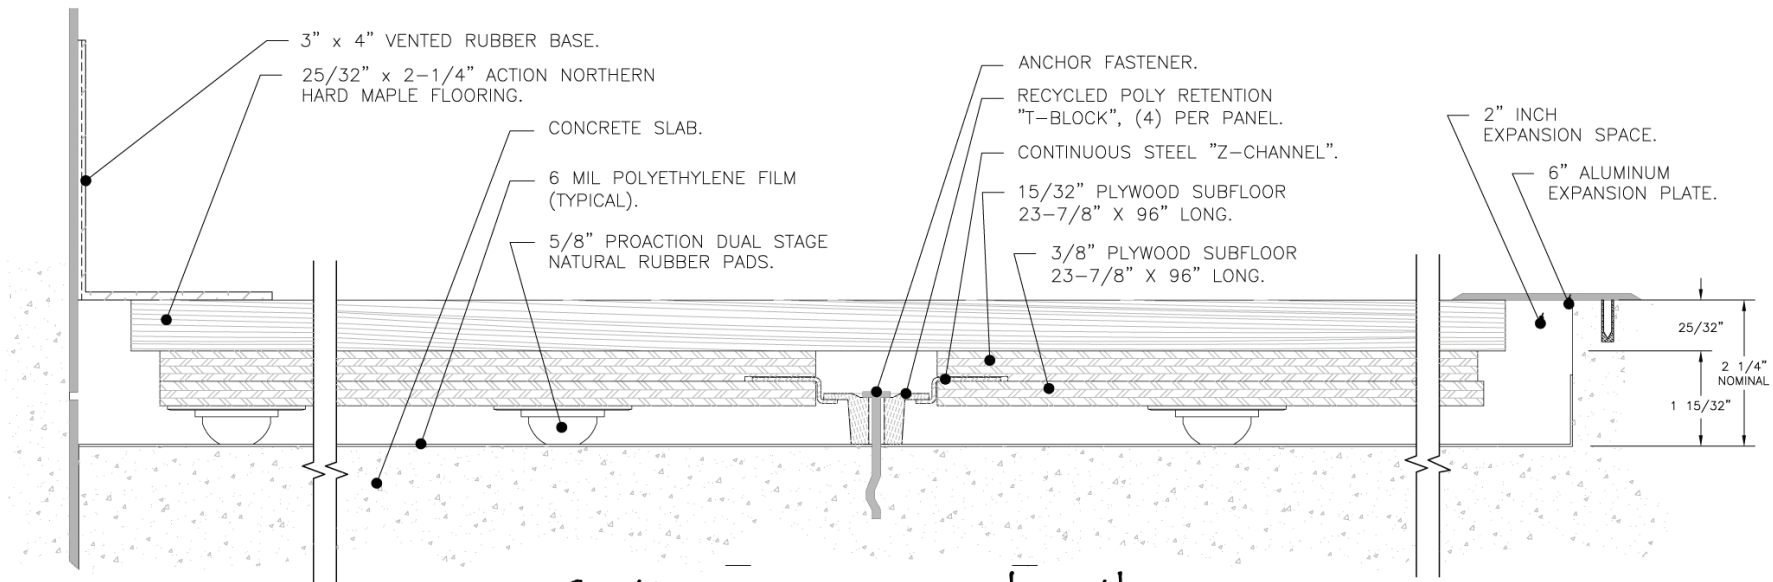

Section across room length